





Constructions - Plan.

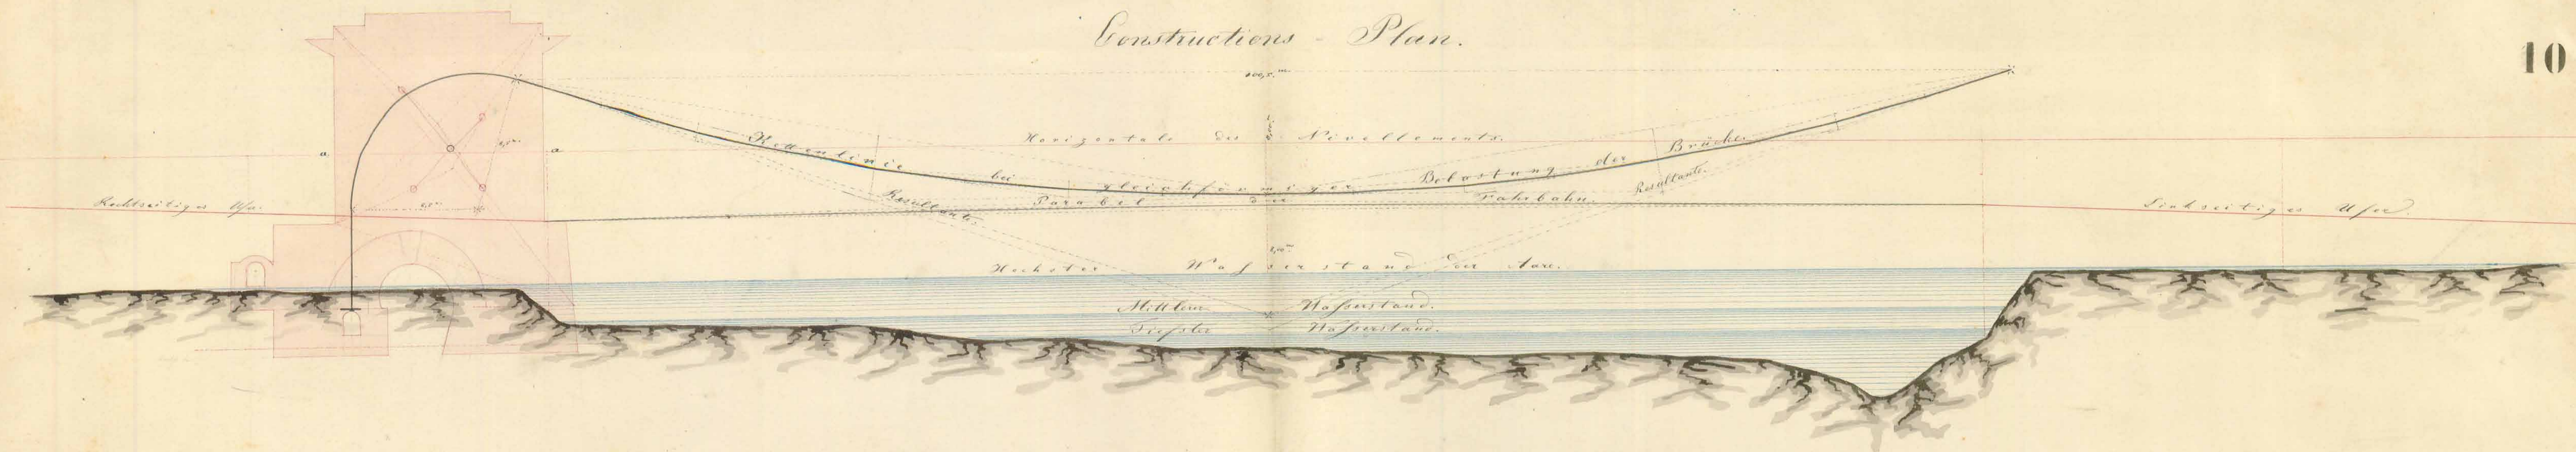

Vertical Projection.

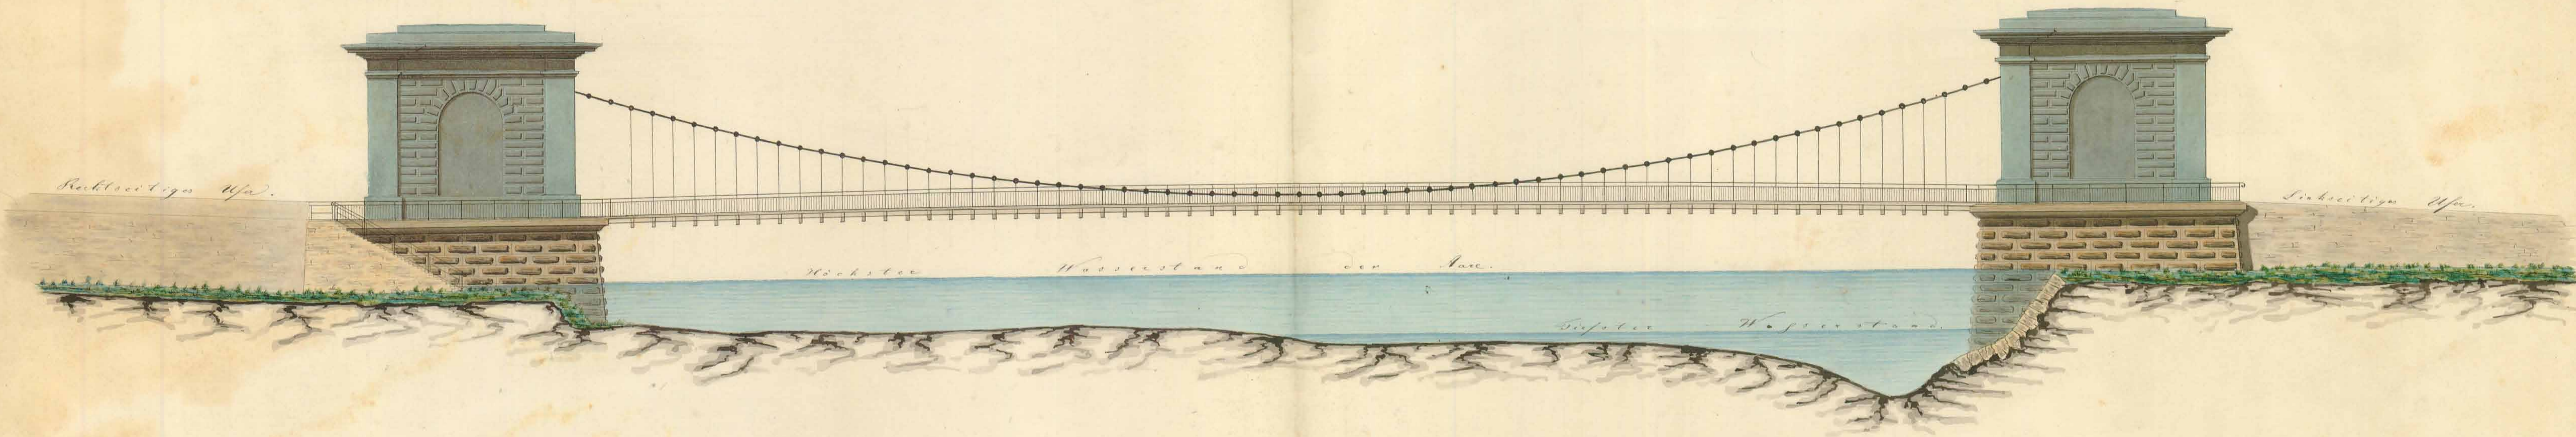

Horizontal Projection

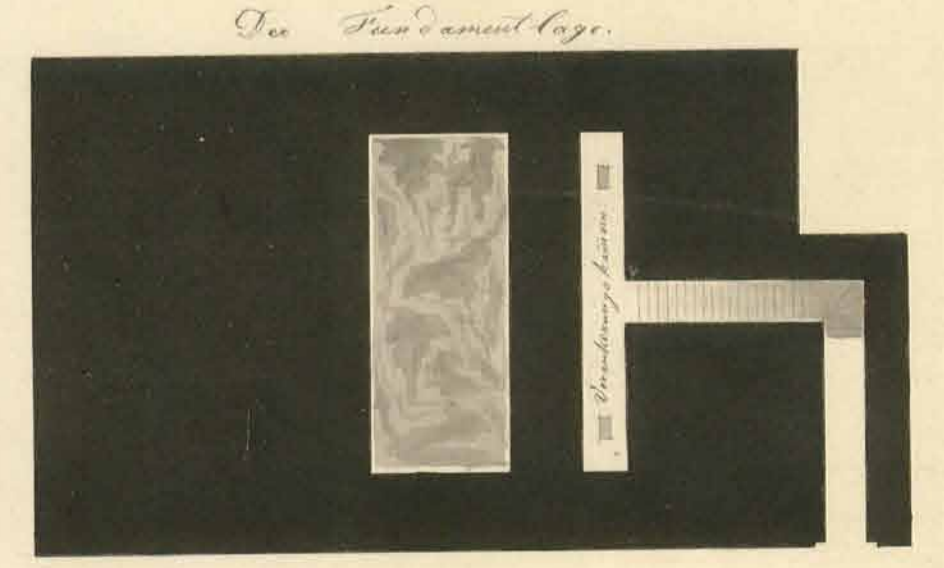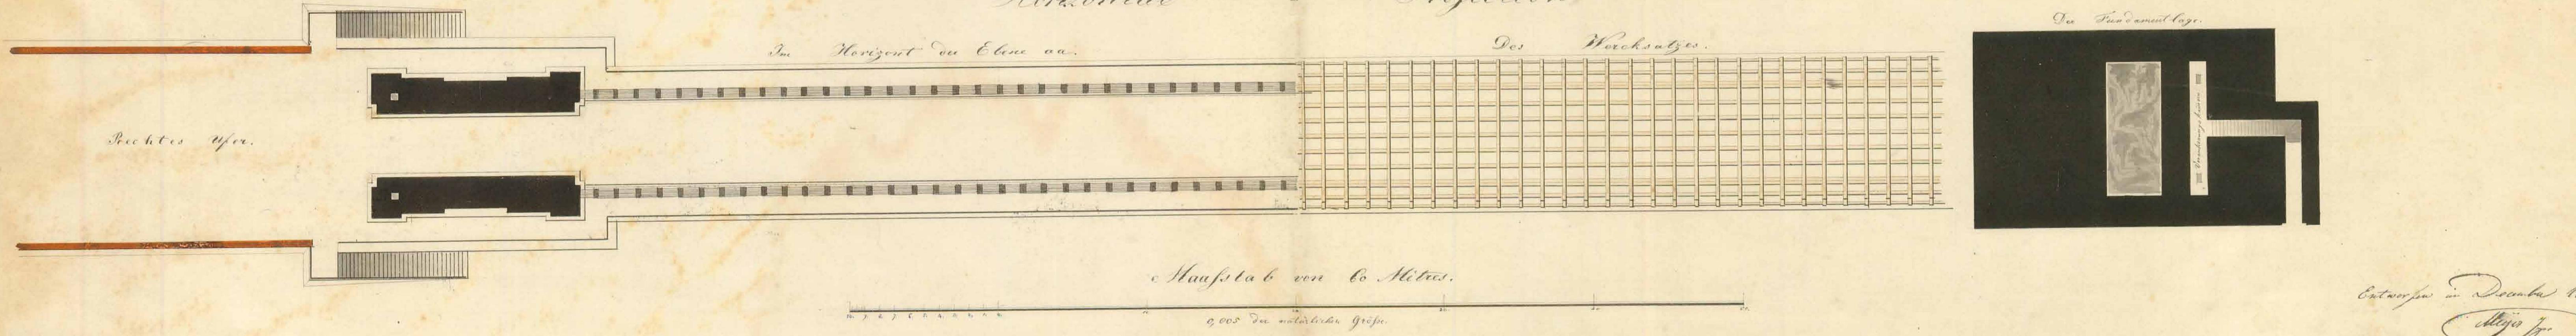

Entworfen im December 1815  
*[Signature]*